



# PLANTA

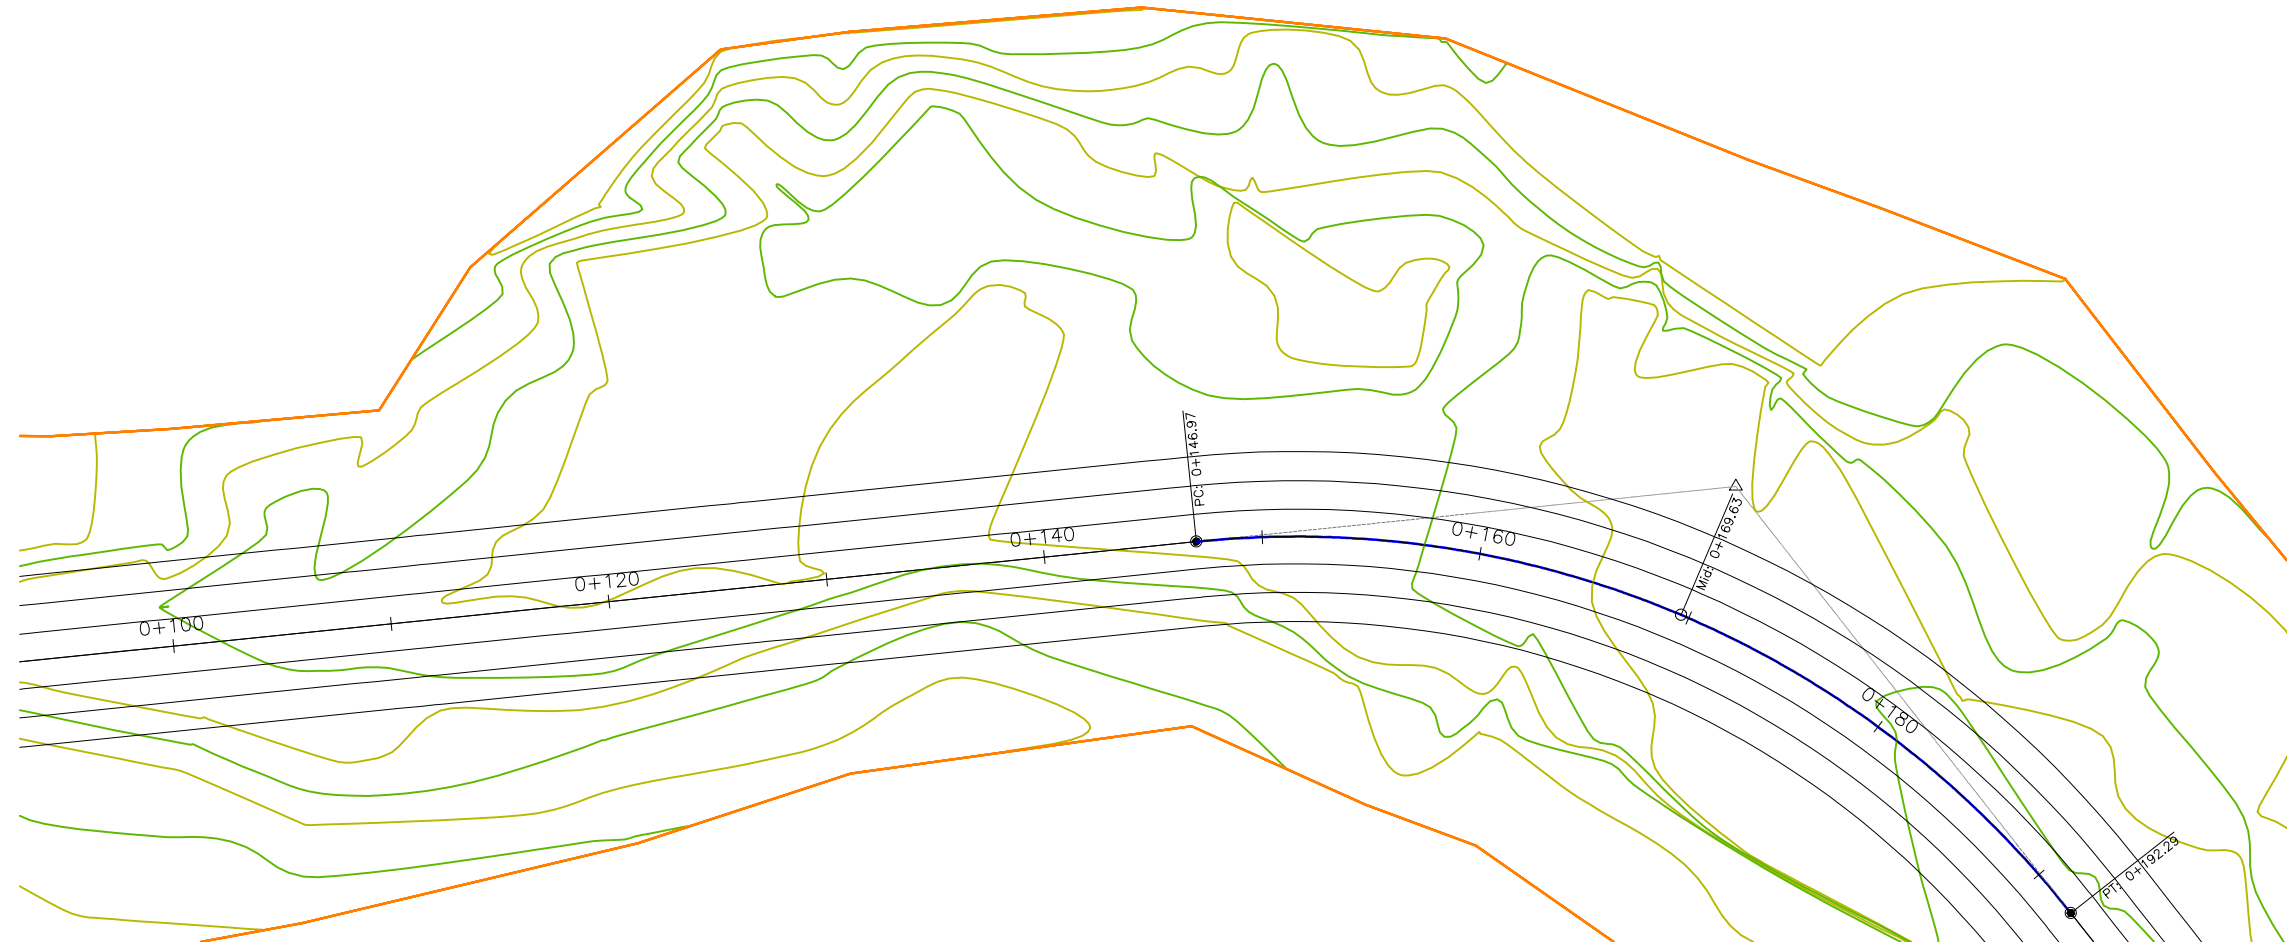

# PERFIL

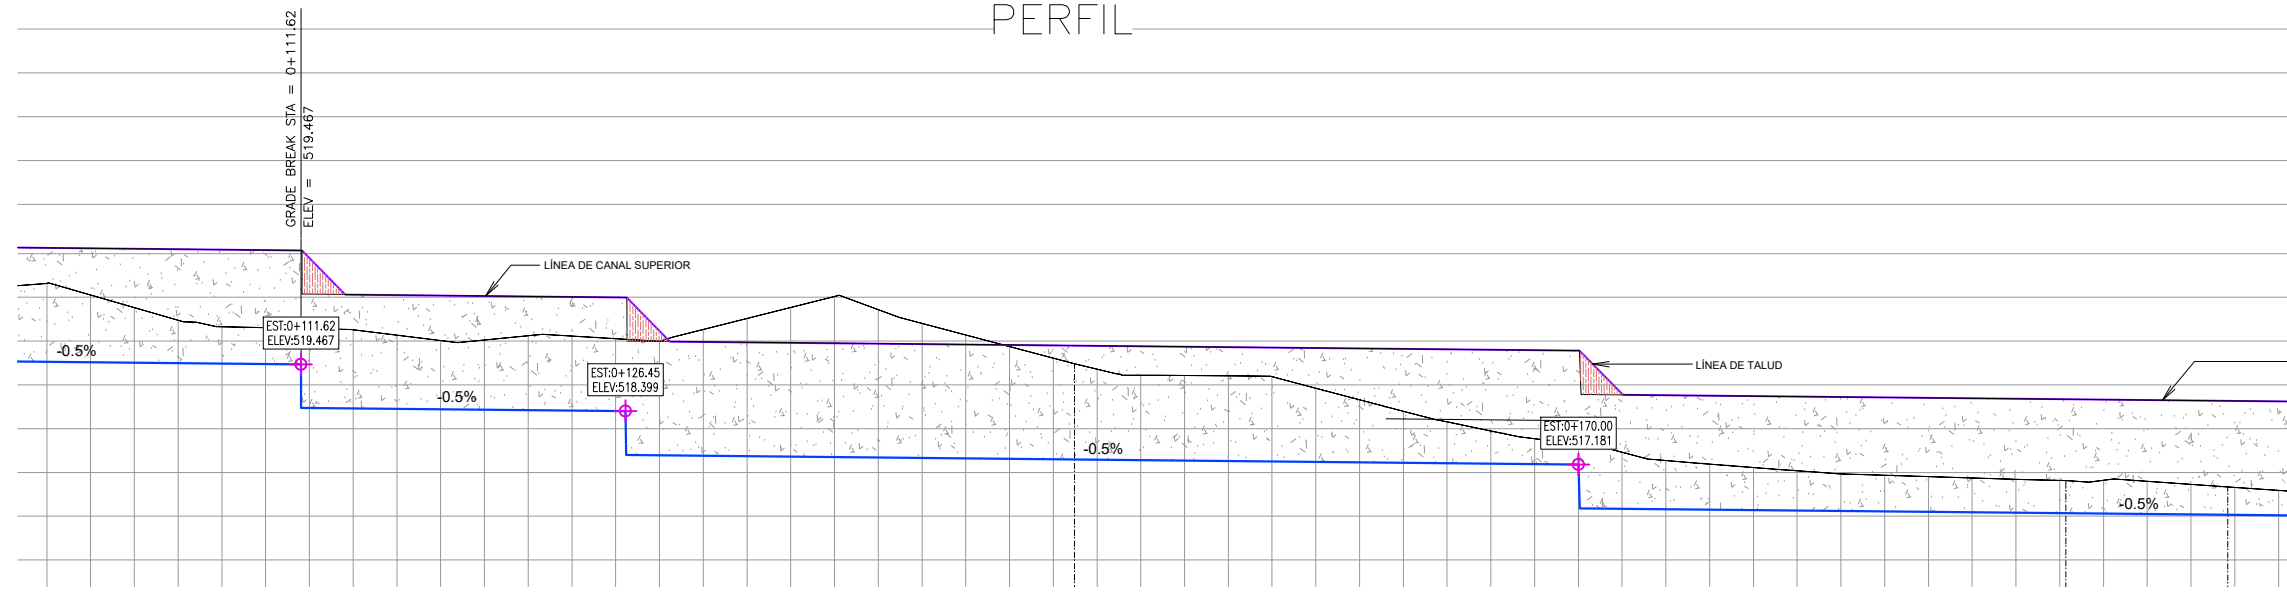

PROGRESIVA	0+100	0+102	0+104	0+106	0+108	0+110	0+112	0+114	0+116	0+118	0+120	0+122	0+124	0+126	0+128	0+130	0+132	0+134	0+136	0+138	0+140	0+142	0+144	0+146	0+148	0+150	0+152	0+154	0+156	0+158	0+160	0+162	0+164	0+166	0+168	0+170	0+172	0+174	0+176	0+178	0+180	0+182	0+184	0+186	0+188	0+190	0+192	0+194	0+196	0+198	0+200	0+202
TERRENO NATURAL	521.32	521.05	520.77	520.48	520.33	520.31	520.29	520.26	520.14	520.02	520.03	520.12	520.12	520.06	520.00	520.26	520.52	521.02	520.72	520.40	520.14	519.87	519.61	519.36	519.22	519.21	519.20	519.19	518.92	518.66	518.40	518.15	517.95	517.77	517.65	517.46	517.27	517.19	517.11	517.04	516.97	516.93	516.90	516.87	516.84	516.82	516.82	516.80	516.73	516.66	516.59	
NIVEL DE LA RASANTE	519.53	519.52	519.51	519.50	519.49	519.48	518.47	518.46	518.45	518.44	518.43	518.42	518.41	518.40	517.39	517.38	517.37	517.35	517.34	517.32	517.31	517.30	517.29	517.27	517.26	517.25	517.24	517.23	517.22	517.21	517.20	517.19	517.18	516.17	516.16	516.15	516.14	516.13	516.12	516.11	516.10	516.09	516.08	516.07	516.06	516.05	516.04	516.03	516.02			
CORTE Y RELLENO	-1.79	-1.54	-1.26	-0.98	-0.84	-0.83	-1.81	-1.80	-1.69	-1.57	-1.60	-1.70	-1.71	-1.66	-2.61	-2.88	-3.14	-3.41	-3.67	-3.38	-3.07	-2.82	-2.56	-2.31	-2.07	-1.94	-1.94	-1.93	-1.68	-1.43	-1.18	-0.94	-0.75	-0.58	-0.47	-1.29	-1.11	-1.04	-0.97	-0.91	-0.85	-0.82	-0.80	-0.78	-0.76	-0.75	-0.76	-0.75	-0.69	-0.63	-0.57	
ALINEAMIENTO HORIZONTAL	L=92.46m																		L=45.31m R=45.00m												L=7.39m																					