


CUADRO GENERAL DE AREAS

Nº. Lotes	357
Lotes	104,825.24 m ²
Calles y Avenidas	25110 m ²
Sendas	27,015 m ²
Pasadas	3980 m ²
Estacionamientos	3,045,00 m ²
Comercio	3,478.45 m ²
Equipamiento Comunal y Publico	15,378.36 m ²

TOTAL 171,732.05 m²


NOTA: PORCION HABITADA QUE SE CONSERVARA DE LOTIFICACION APROBADA.

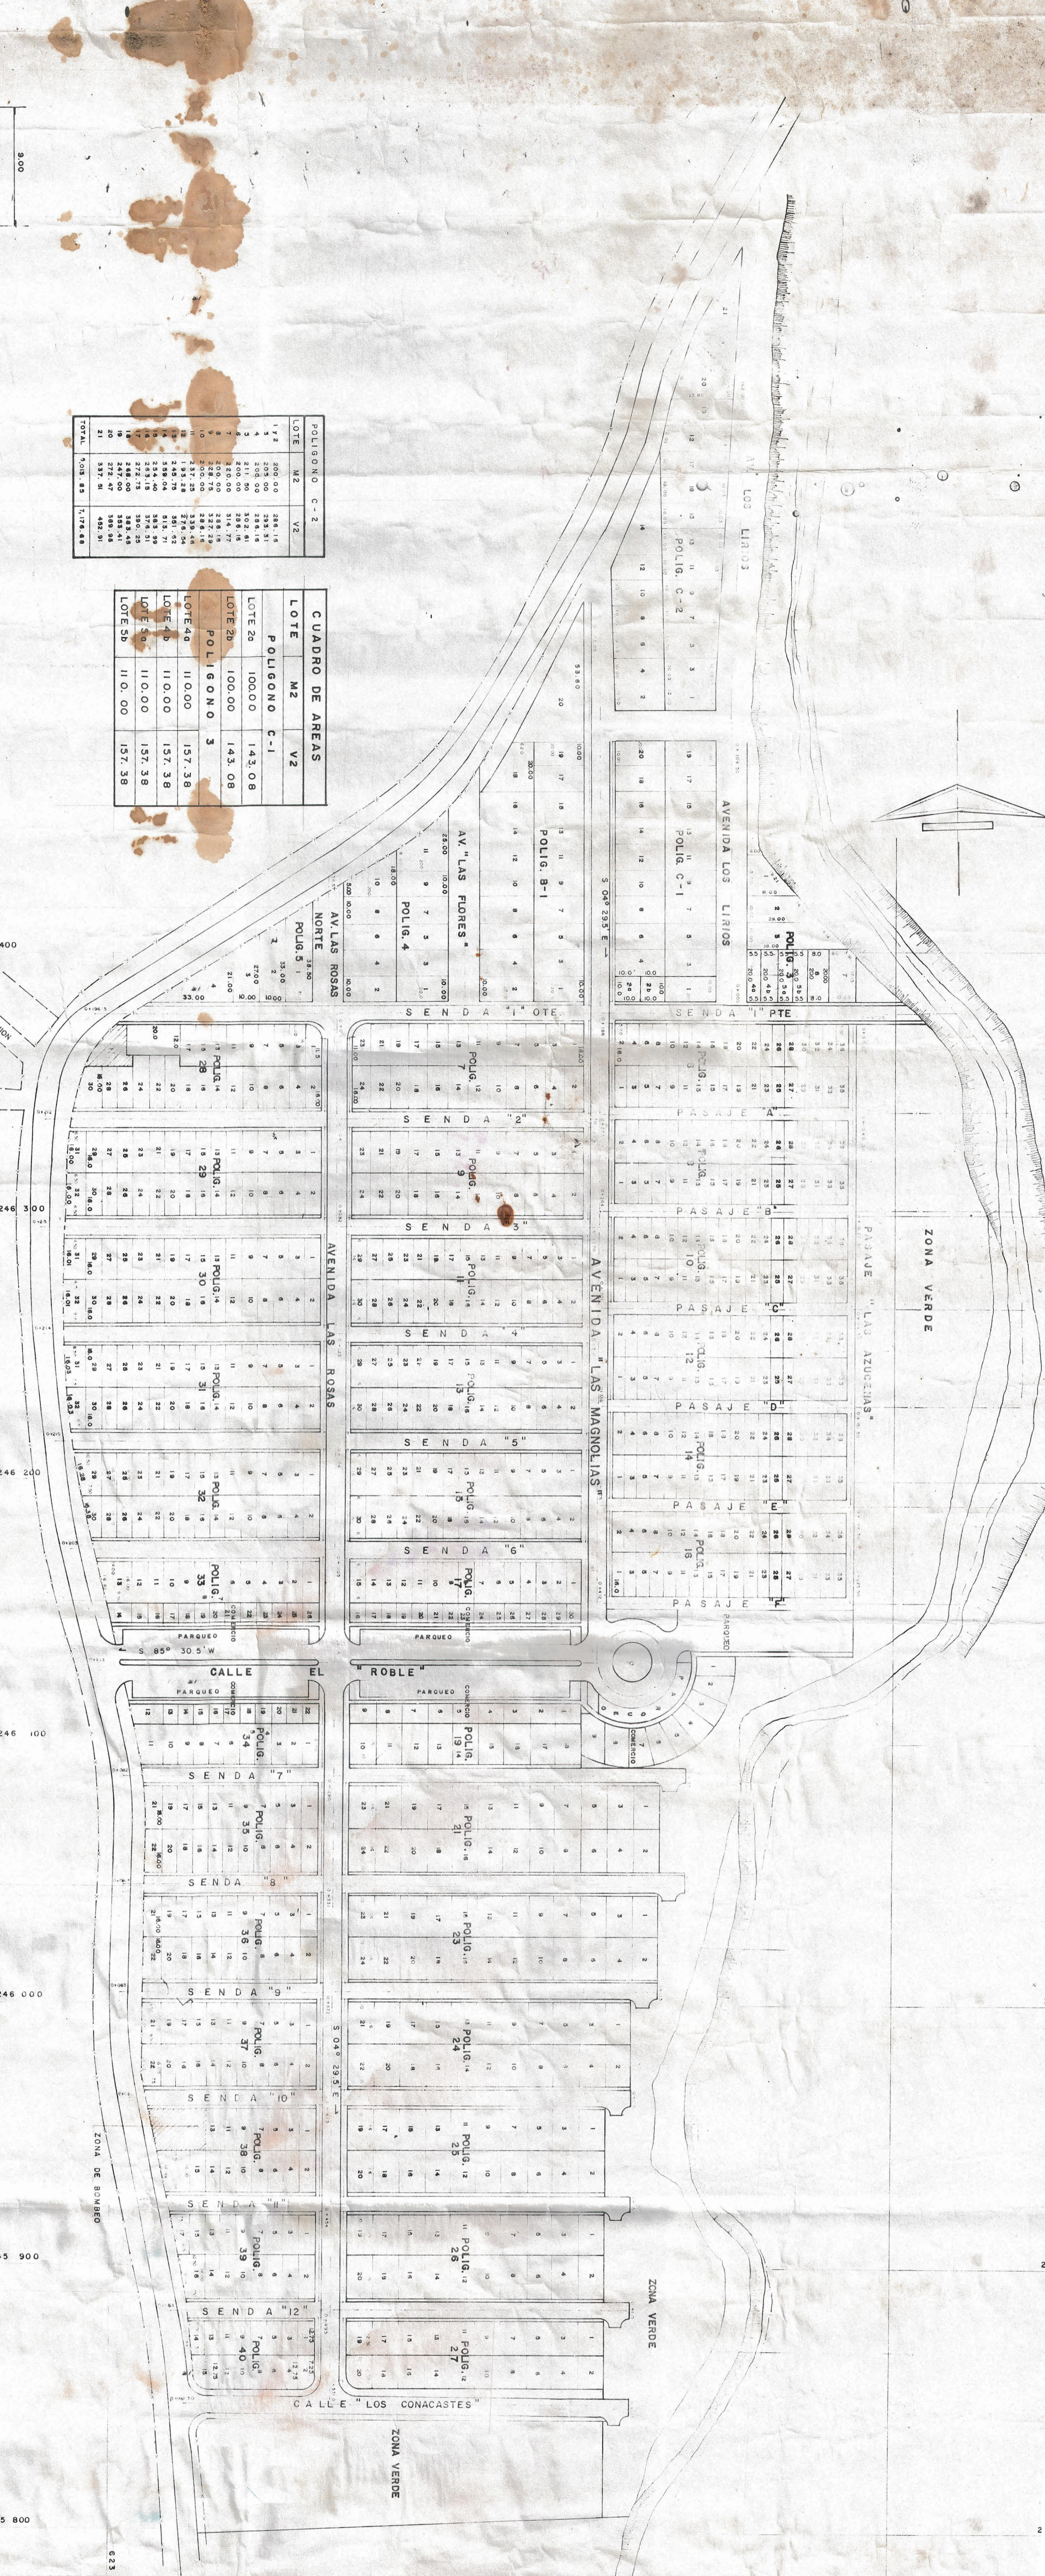

CUADRO DE AREAS

LOTE	M2	V2

LOTES TIPO

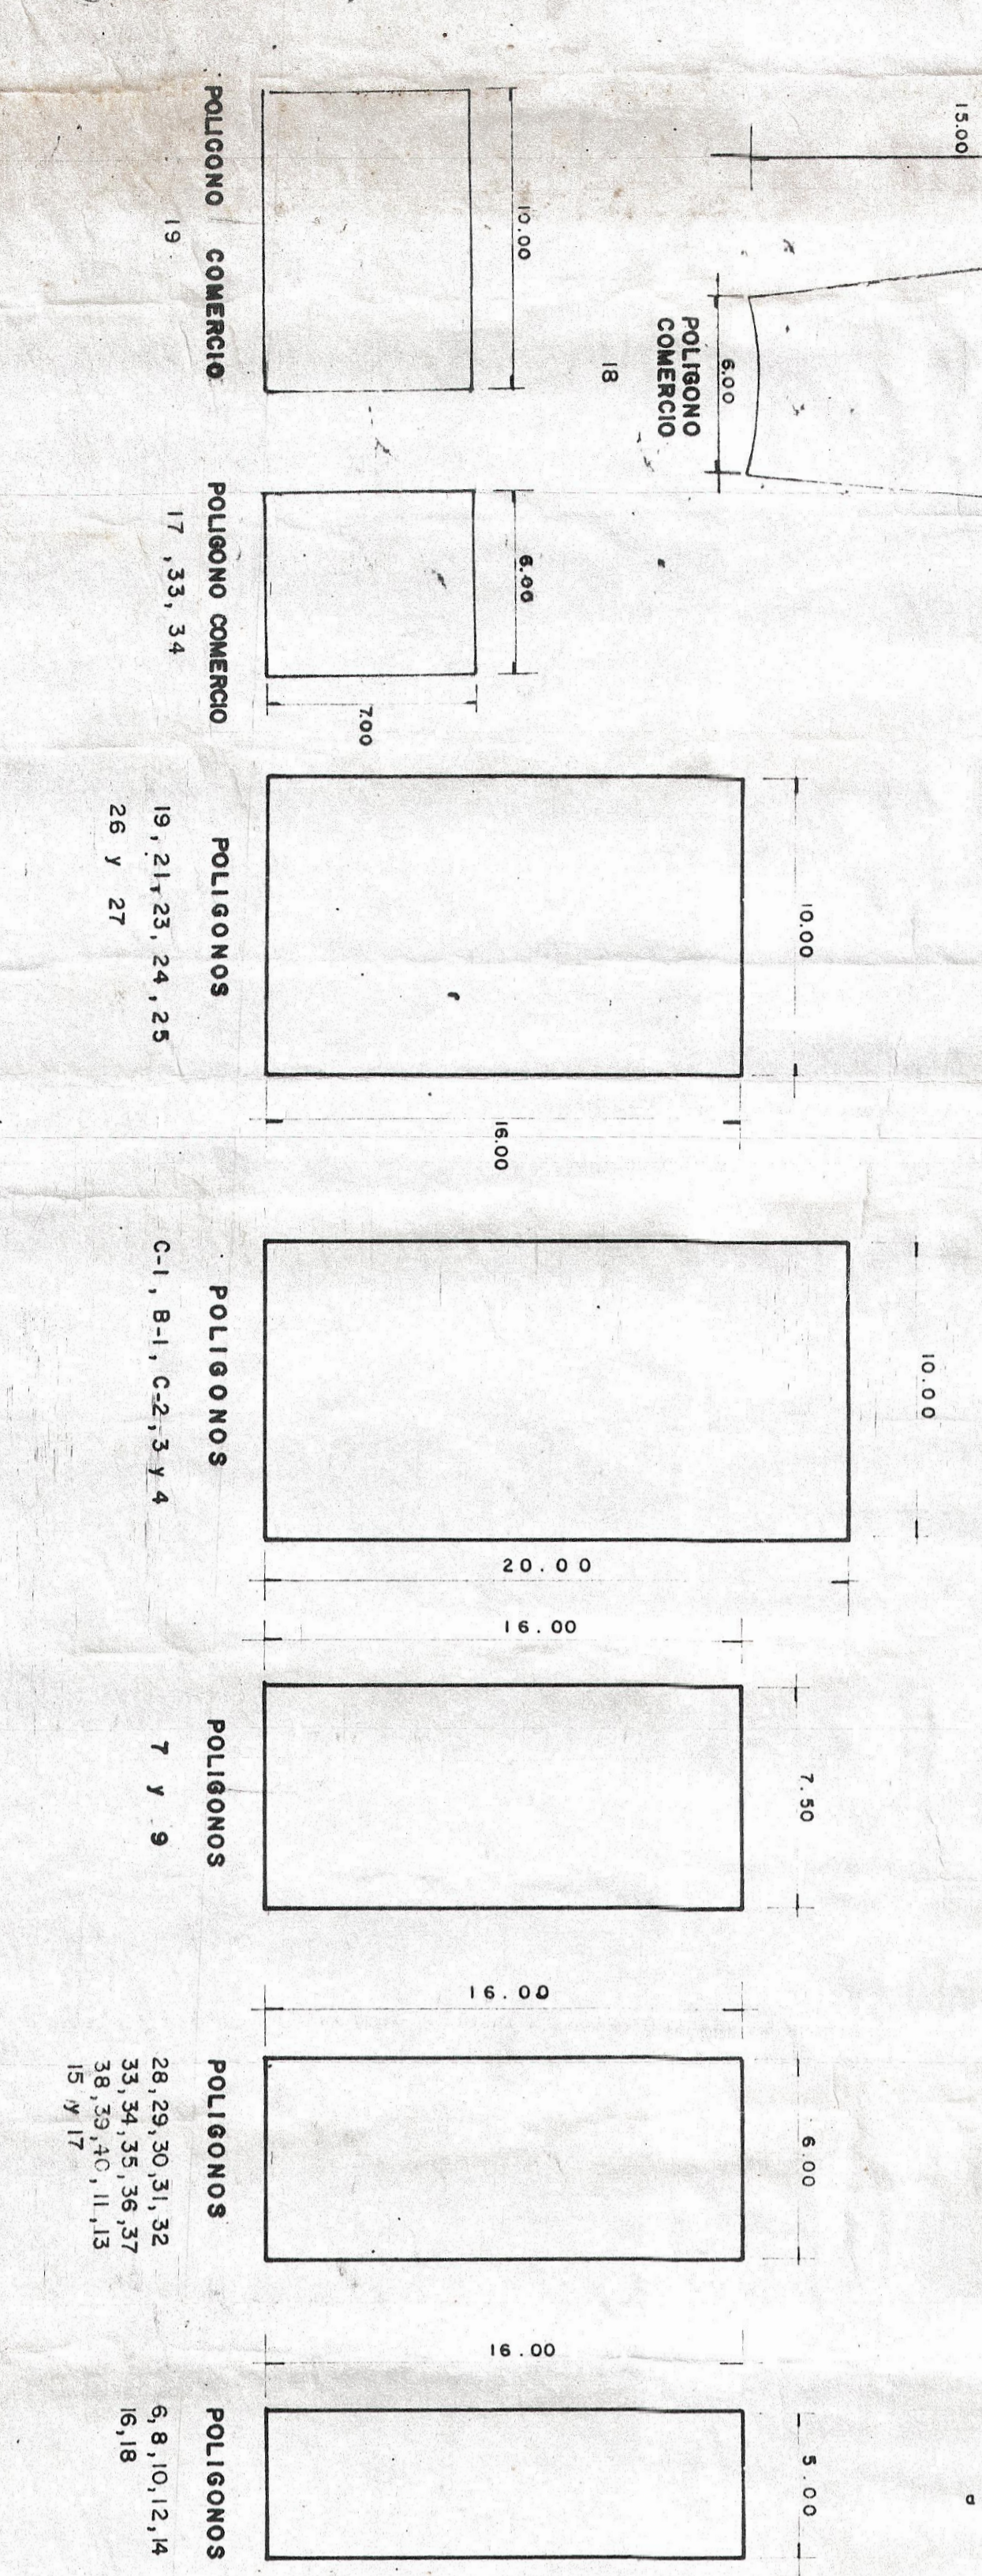

CUADRO DE AREAS


DERECHOS DE VIA

