



# PLANTA

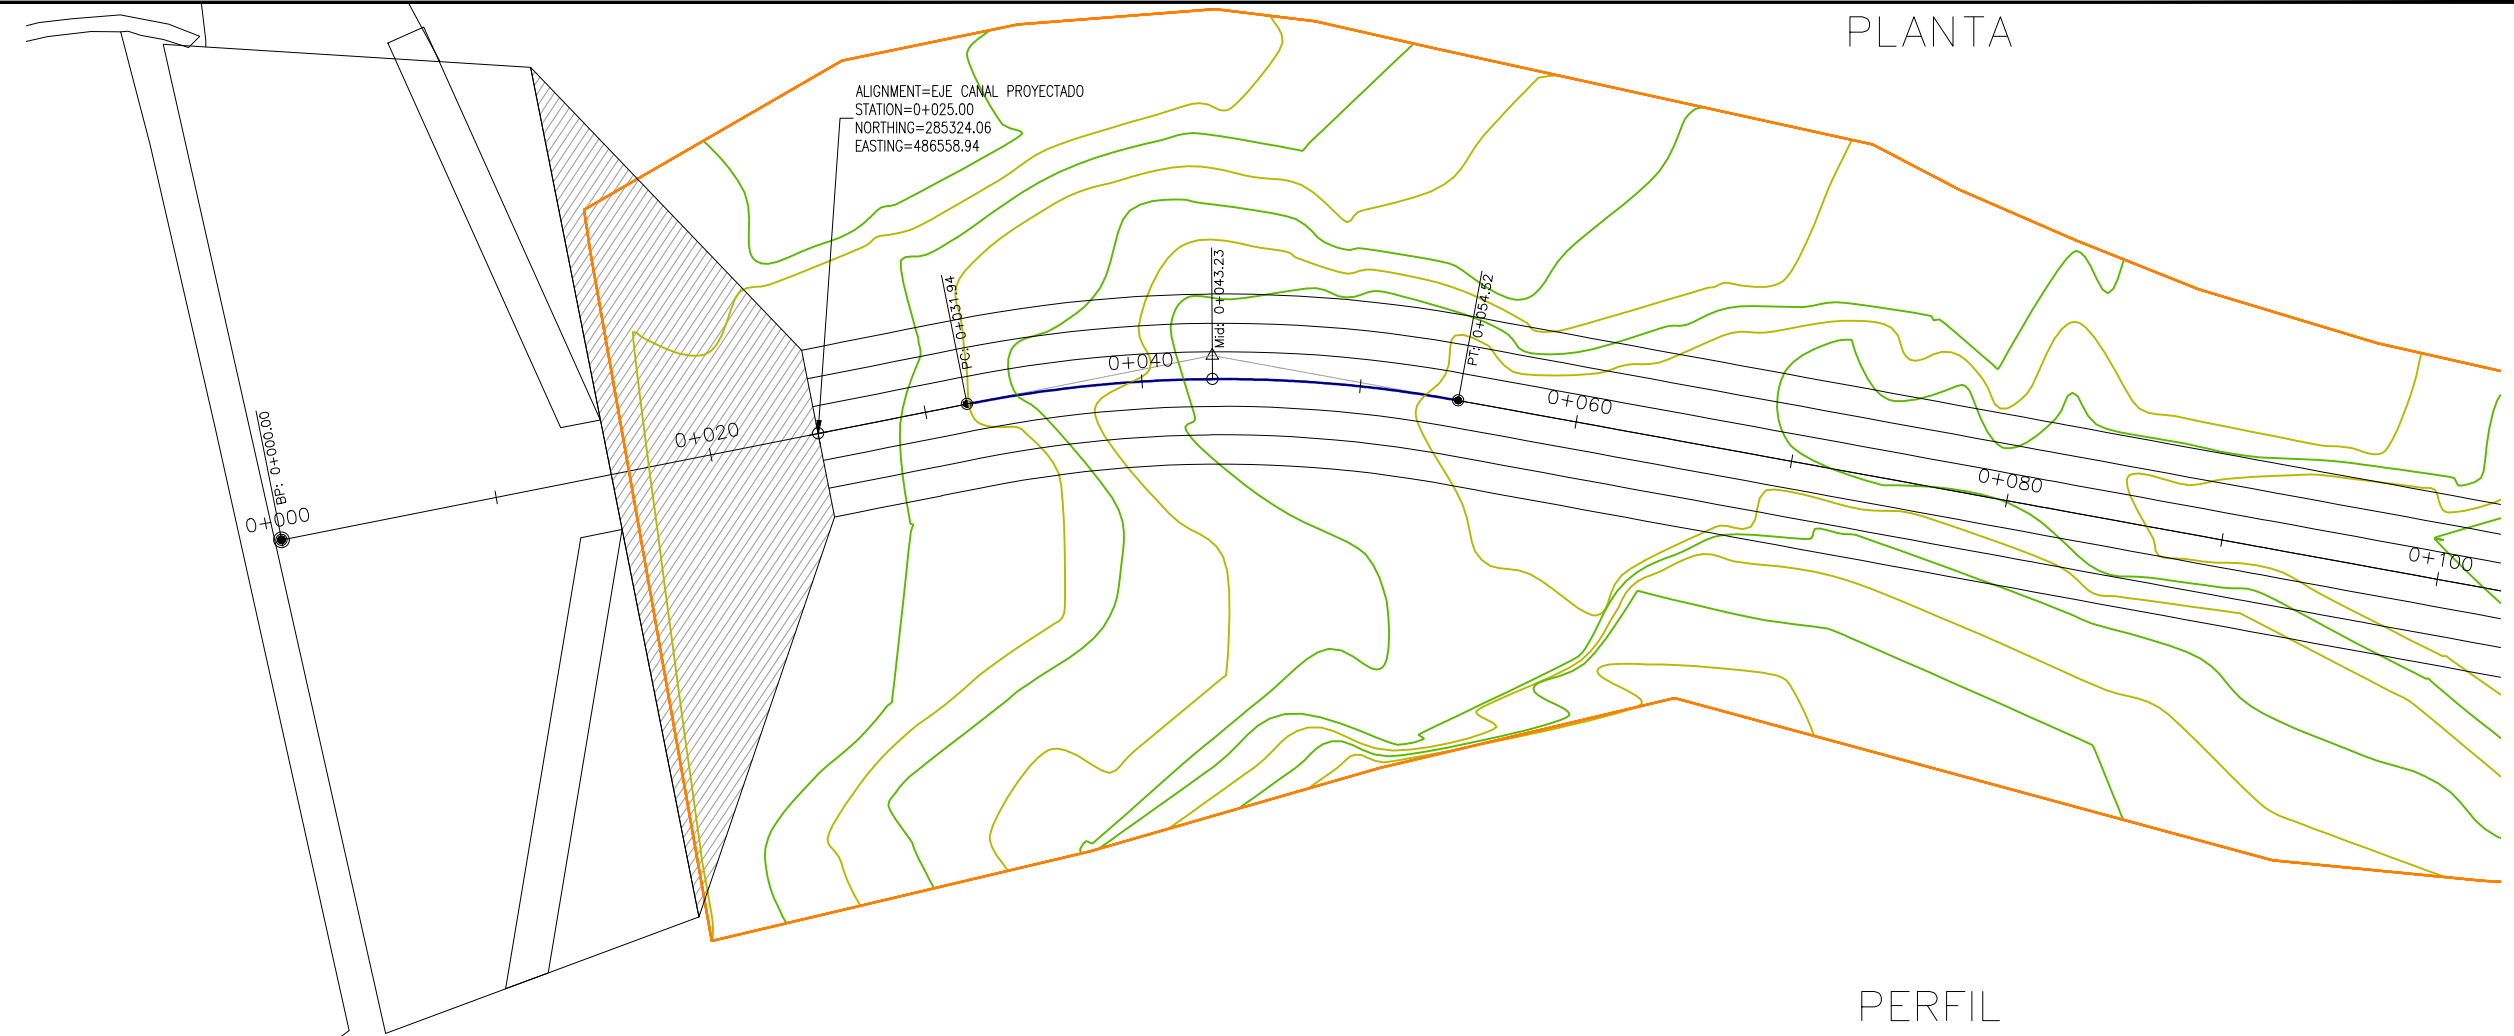

# PERFIL

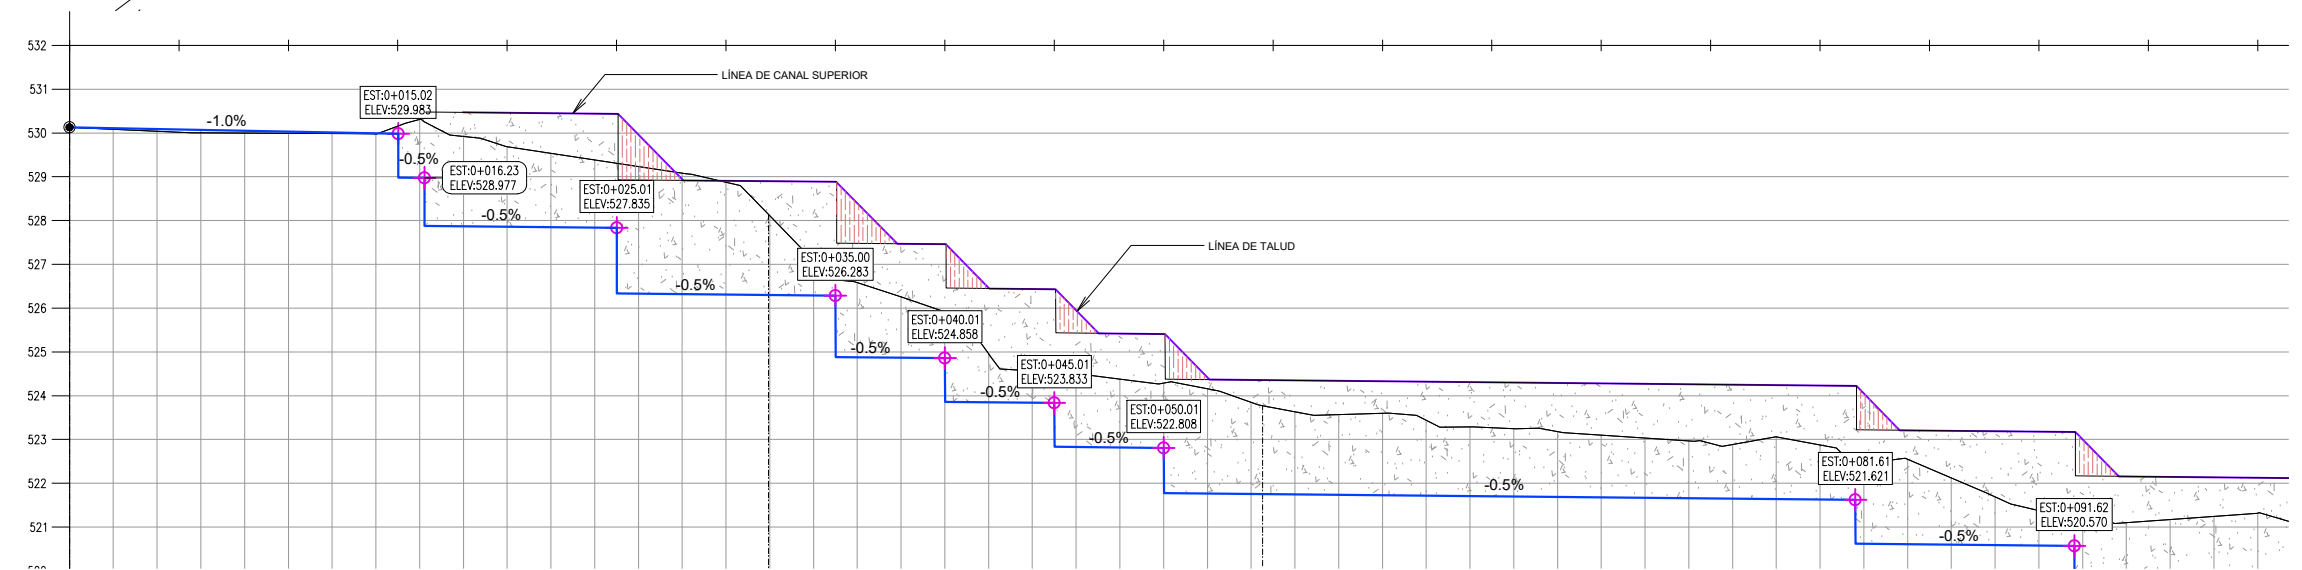

| |
|---|
| PROGRESIVA              | 0+000    | 0+002  | 0+004  | 0+006  | 0+008  | 0+010  | 0+012  | 0+014  | 0+016  | 0+018  | 0+020  | 0+022  | 0+024                | 0+026  | 0+028  | 0+030  | 0+032  | 0+034  | 0+036  | 0+038  | 0+040  | 0+042  | 0+044  | 0+046  | 0+048   | 0+050  | 0+052  | 0+054  | 0+056  | 0+058  | 0+060  | 0+062  | 0+064  | 0+066  | 0+068  | 0+070  | 0+072  | 0+074  | 0+076  | 0+078  | 0+080  | 0+082  | 0+084  | 0+086  | 0+088  | 0+090  | 0+092  | 0+094  | 0+096  | 0+098  | 0+100 |
| TERRENO NATURAL         | 530.13   | 530.08 | 530.04 | 530.01 | 530.00 | 529.99 | 529.99 | 529.98 | 530.31 | 529.92 | 529.69 | 529.54 | 529.39               | 529.23 | 529.08 | 528.87 | 528.11 | 527.17 | 526.58 | 526.26 | 525.92 | 524.96 | 524.57 | 524.51 | 524.38  | 524.29 | 524.16 | 523.85 | 523.63 | 523.57 | 523.60 | 523.44 | 523.29 | 523.25 | 523.18 | 523.10 | 523.03 | 522.96 | 522.88 | 523.06 | 522.88 | 522.45 | 522.55 | 522.12 | 521.69 | 521.38 | 521.16 | 521.10 | 521.24 | 521.32 |       |
| NIVEL DE LA RASANTE     | 530.13   | 530.11 | 530.09 | 530.07 | 530.05 | 530.03 | 530.01 | 529.99 | 529.98 | 529.92 | 529.86 | 529.85 | 529.84               | 529.33 | 529.32 | 529.31 | 528.30 | 527.
| CORTE Y RELLENO         | 0.00     | 0.02   | 0.05   | 0.06   | 0.05   | 0.04   | 0.03   | 0.02   | -1.33  | -2.05  | -1.83  | -1.69  | -1.55                | -2.91  | -2.77  | -2.56  | -1.81  | -0.88  | -1.71  | -1.39  | -1.06  | -1.11  | -0.73  | -1.68  | -1.56   | -1.48  | -2.39  | -2.09  | -1.83  | -1.87  | -1.72  | -1.58  | -1.55  | -1.49  | -1.42  | -1.36  | -1.31  | -1.23  | -1.42  | -1.25  | -1.83  | -1.94  | -1.53  | -1.10  | -0.80  | -1.60  | -1.54  | -1.63  | -1.71  | -1.79  |       |
| ALINEAMIENTO HORIZONTAL | L=31.94m |        |        |        |        |        |        |        |        |        |        |        | L=27.58m<br>R=60.00m |        |        |        |        |        |        |        |        |        |        |        | L=92.46 |        |        